


Habitat /// Longitudinal Section

 

1.5m Thick Regolith Radiation Shielding

Regolith Type I (Opaque)

Regolith Type II For Ambient Light

Modular Glass Panels



Circulation

Egress Level


Modular Glass For Lighting

3m 2m 1m

Habitat /// Floor Plan (Level 01)

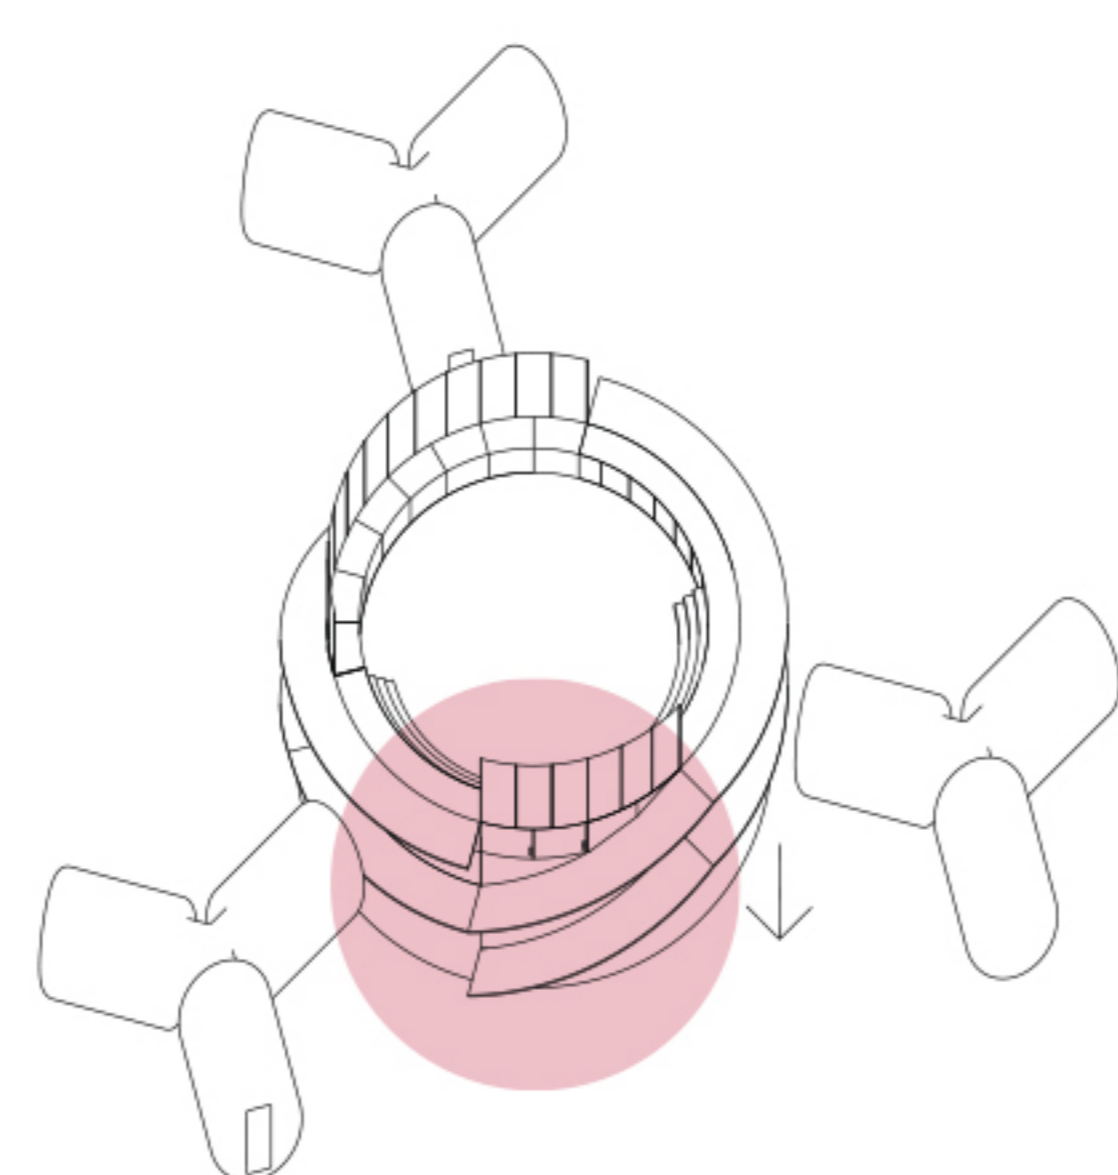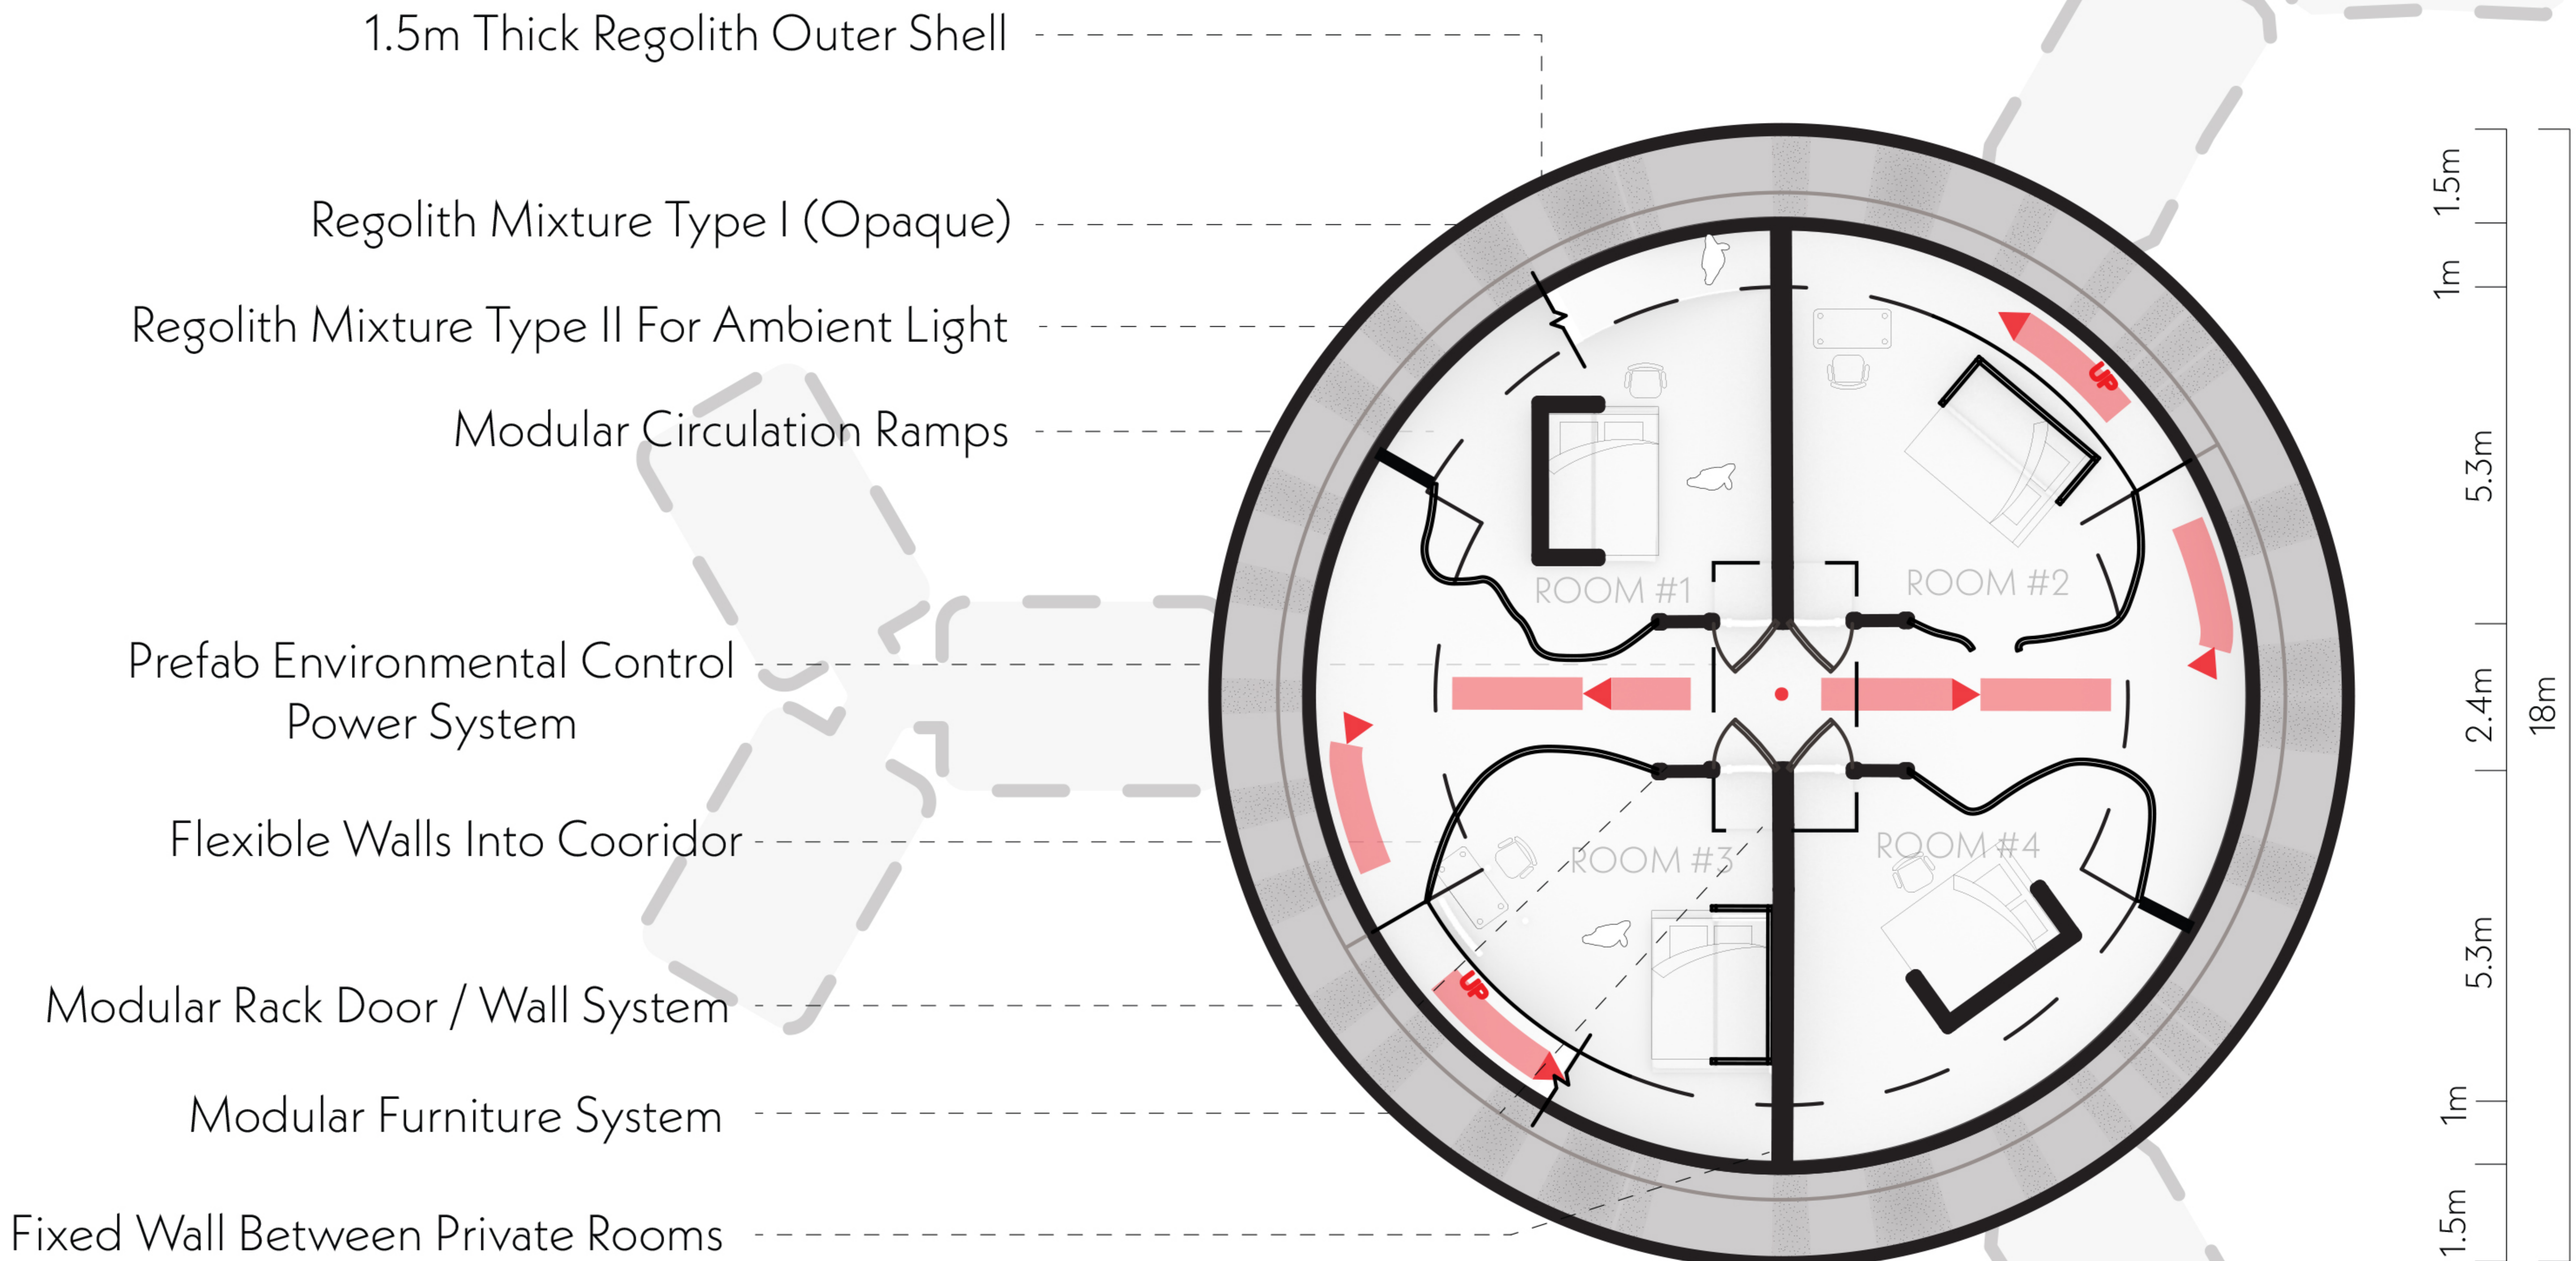

Habitat /// Floor Plan (Egress Level)

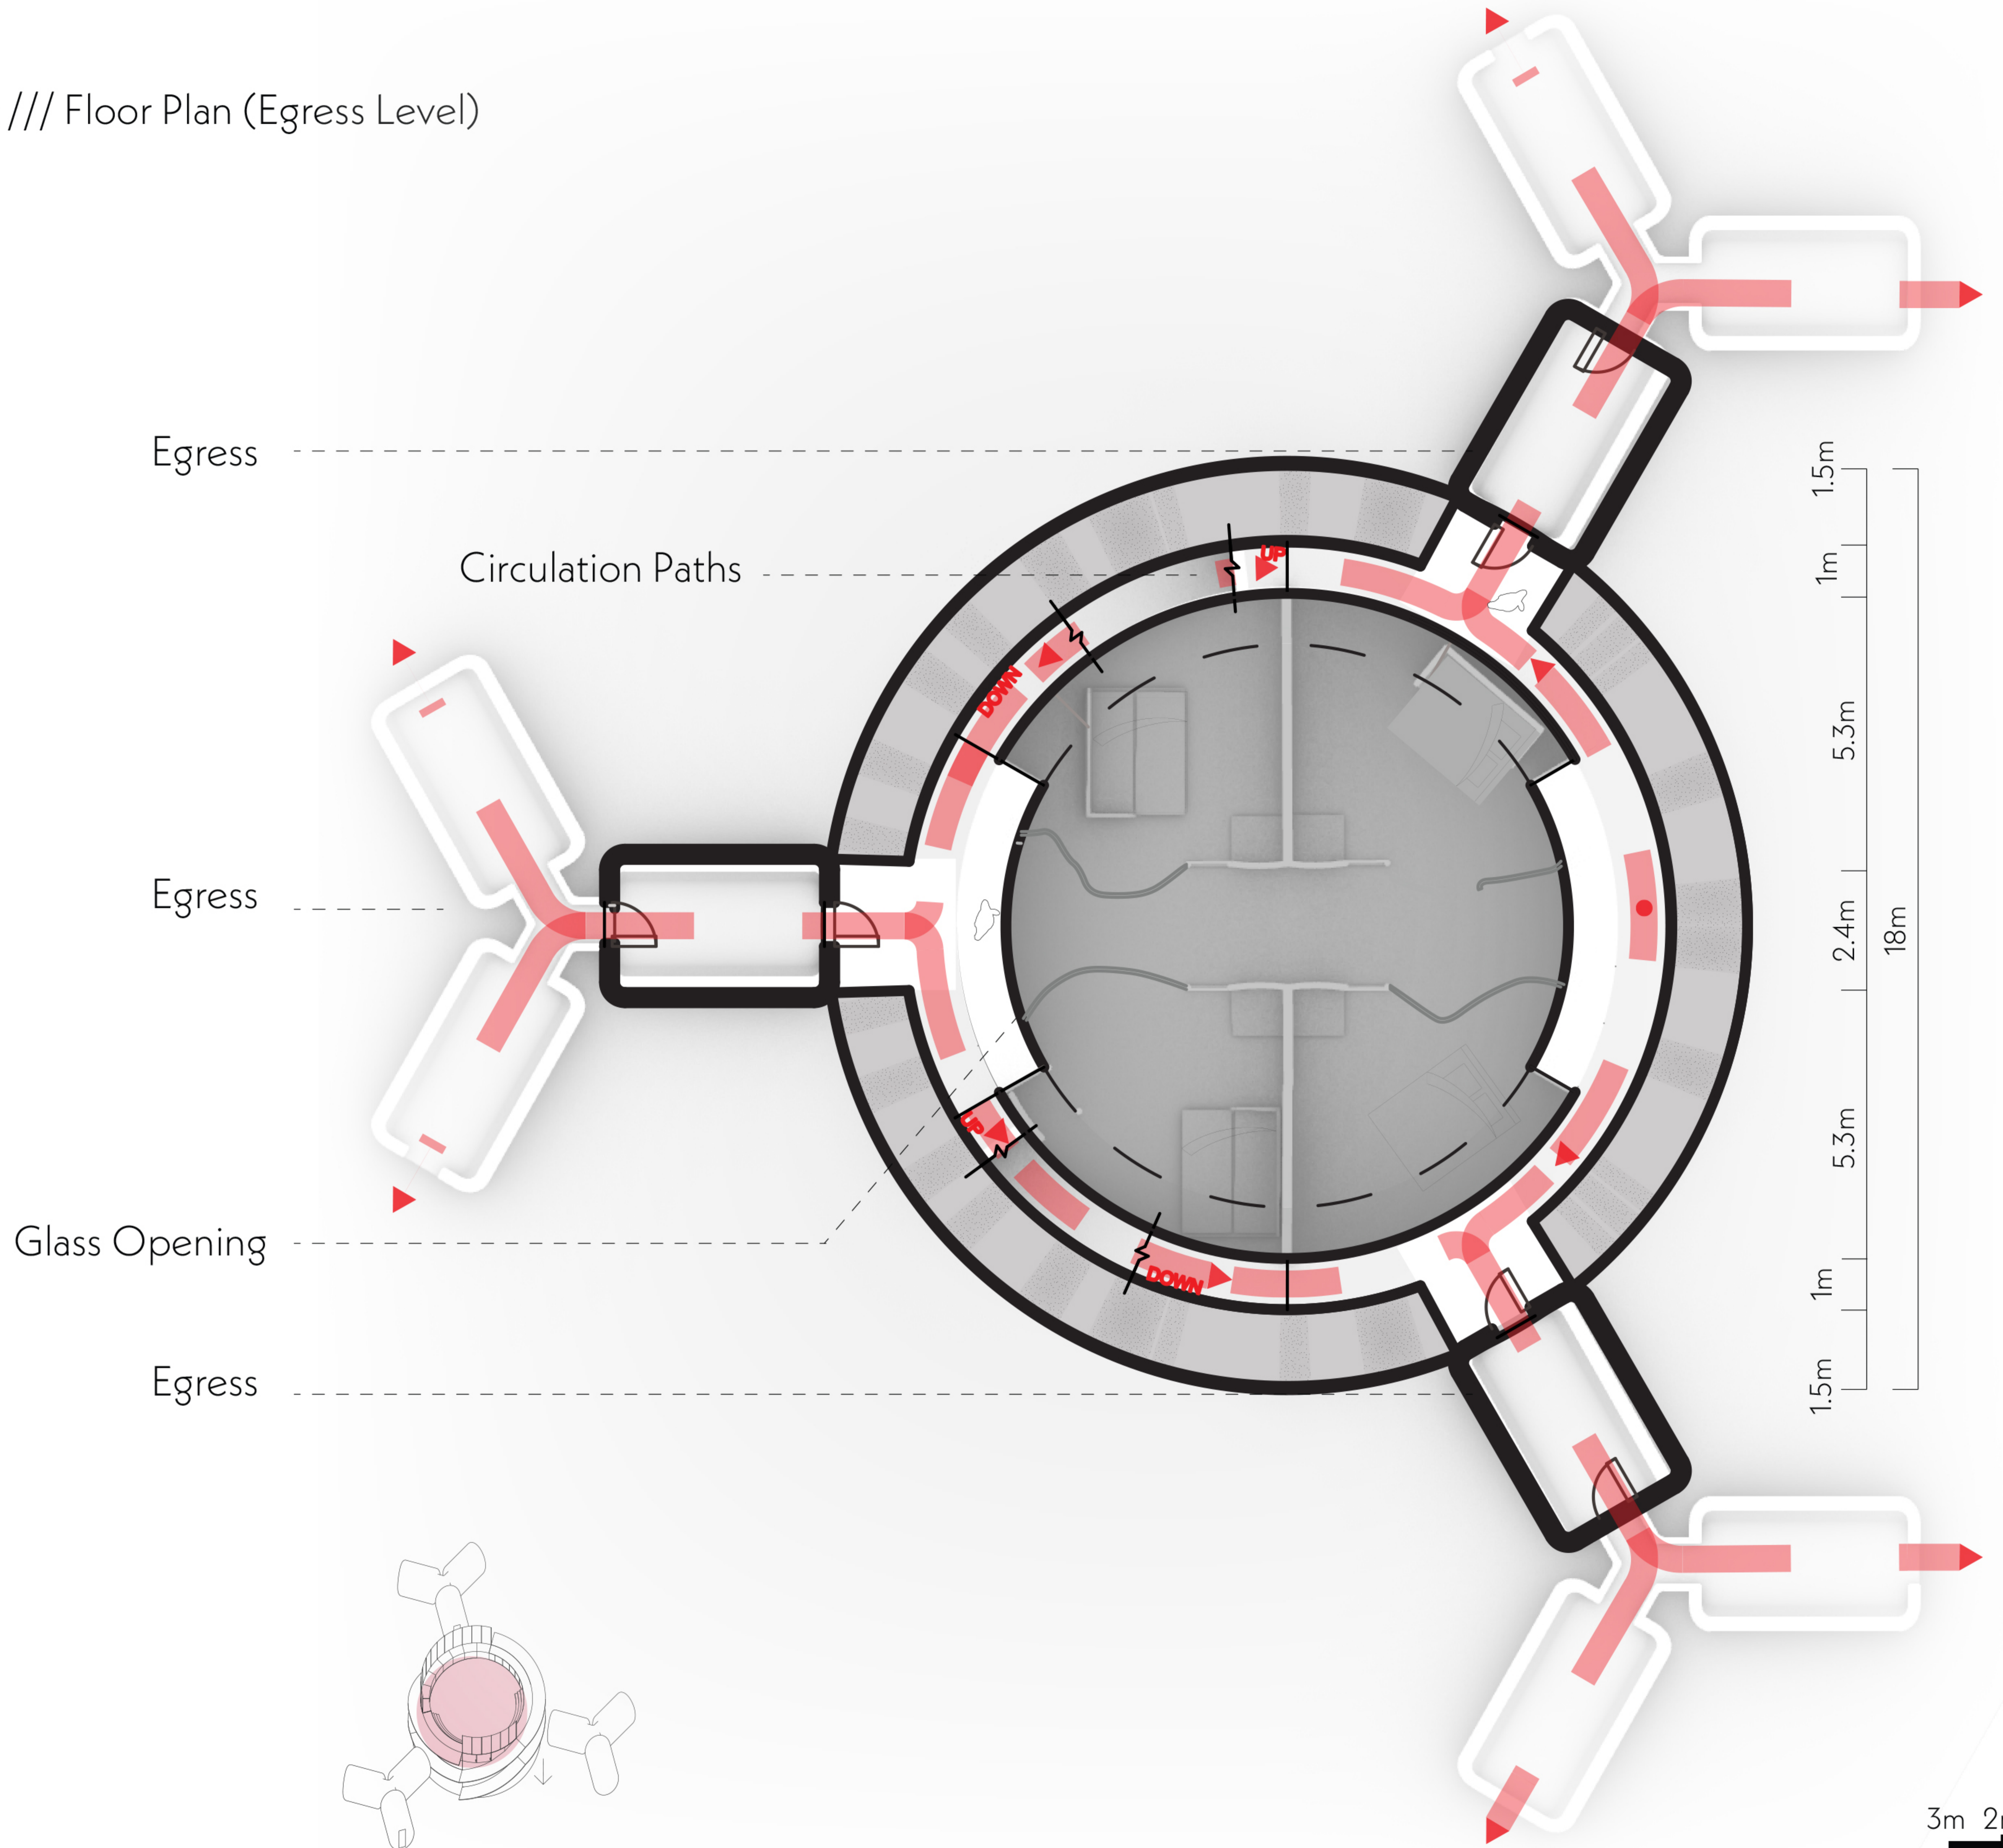

Habitat /// Floor Plan (Communal Level)

